



SITE LAYOUT PLAN

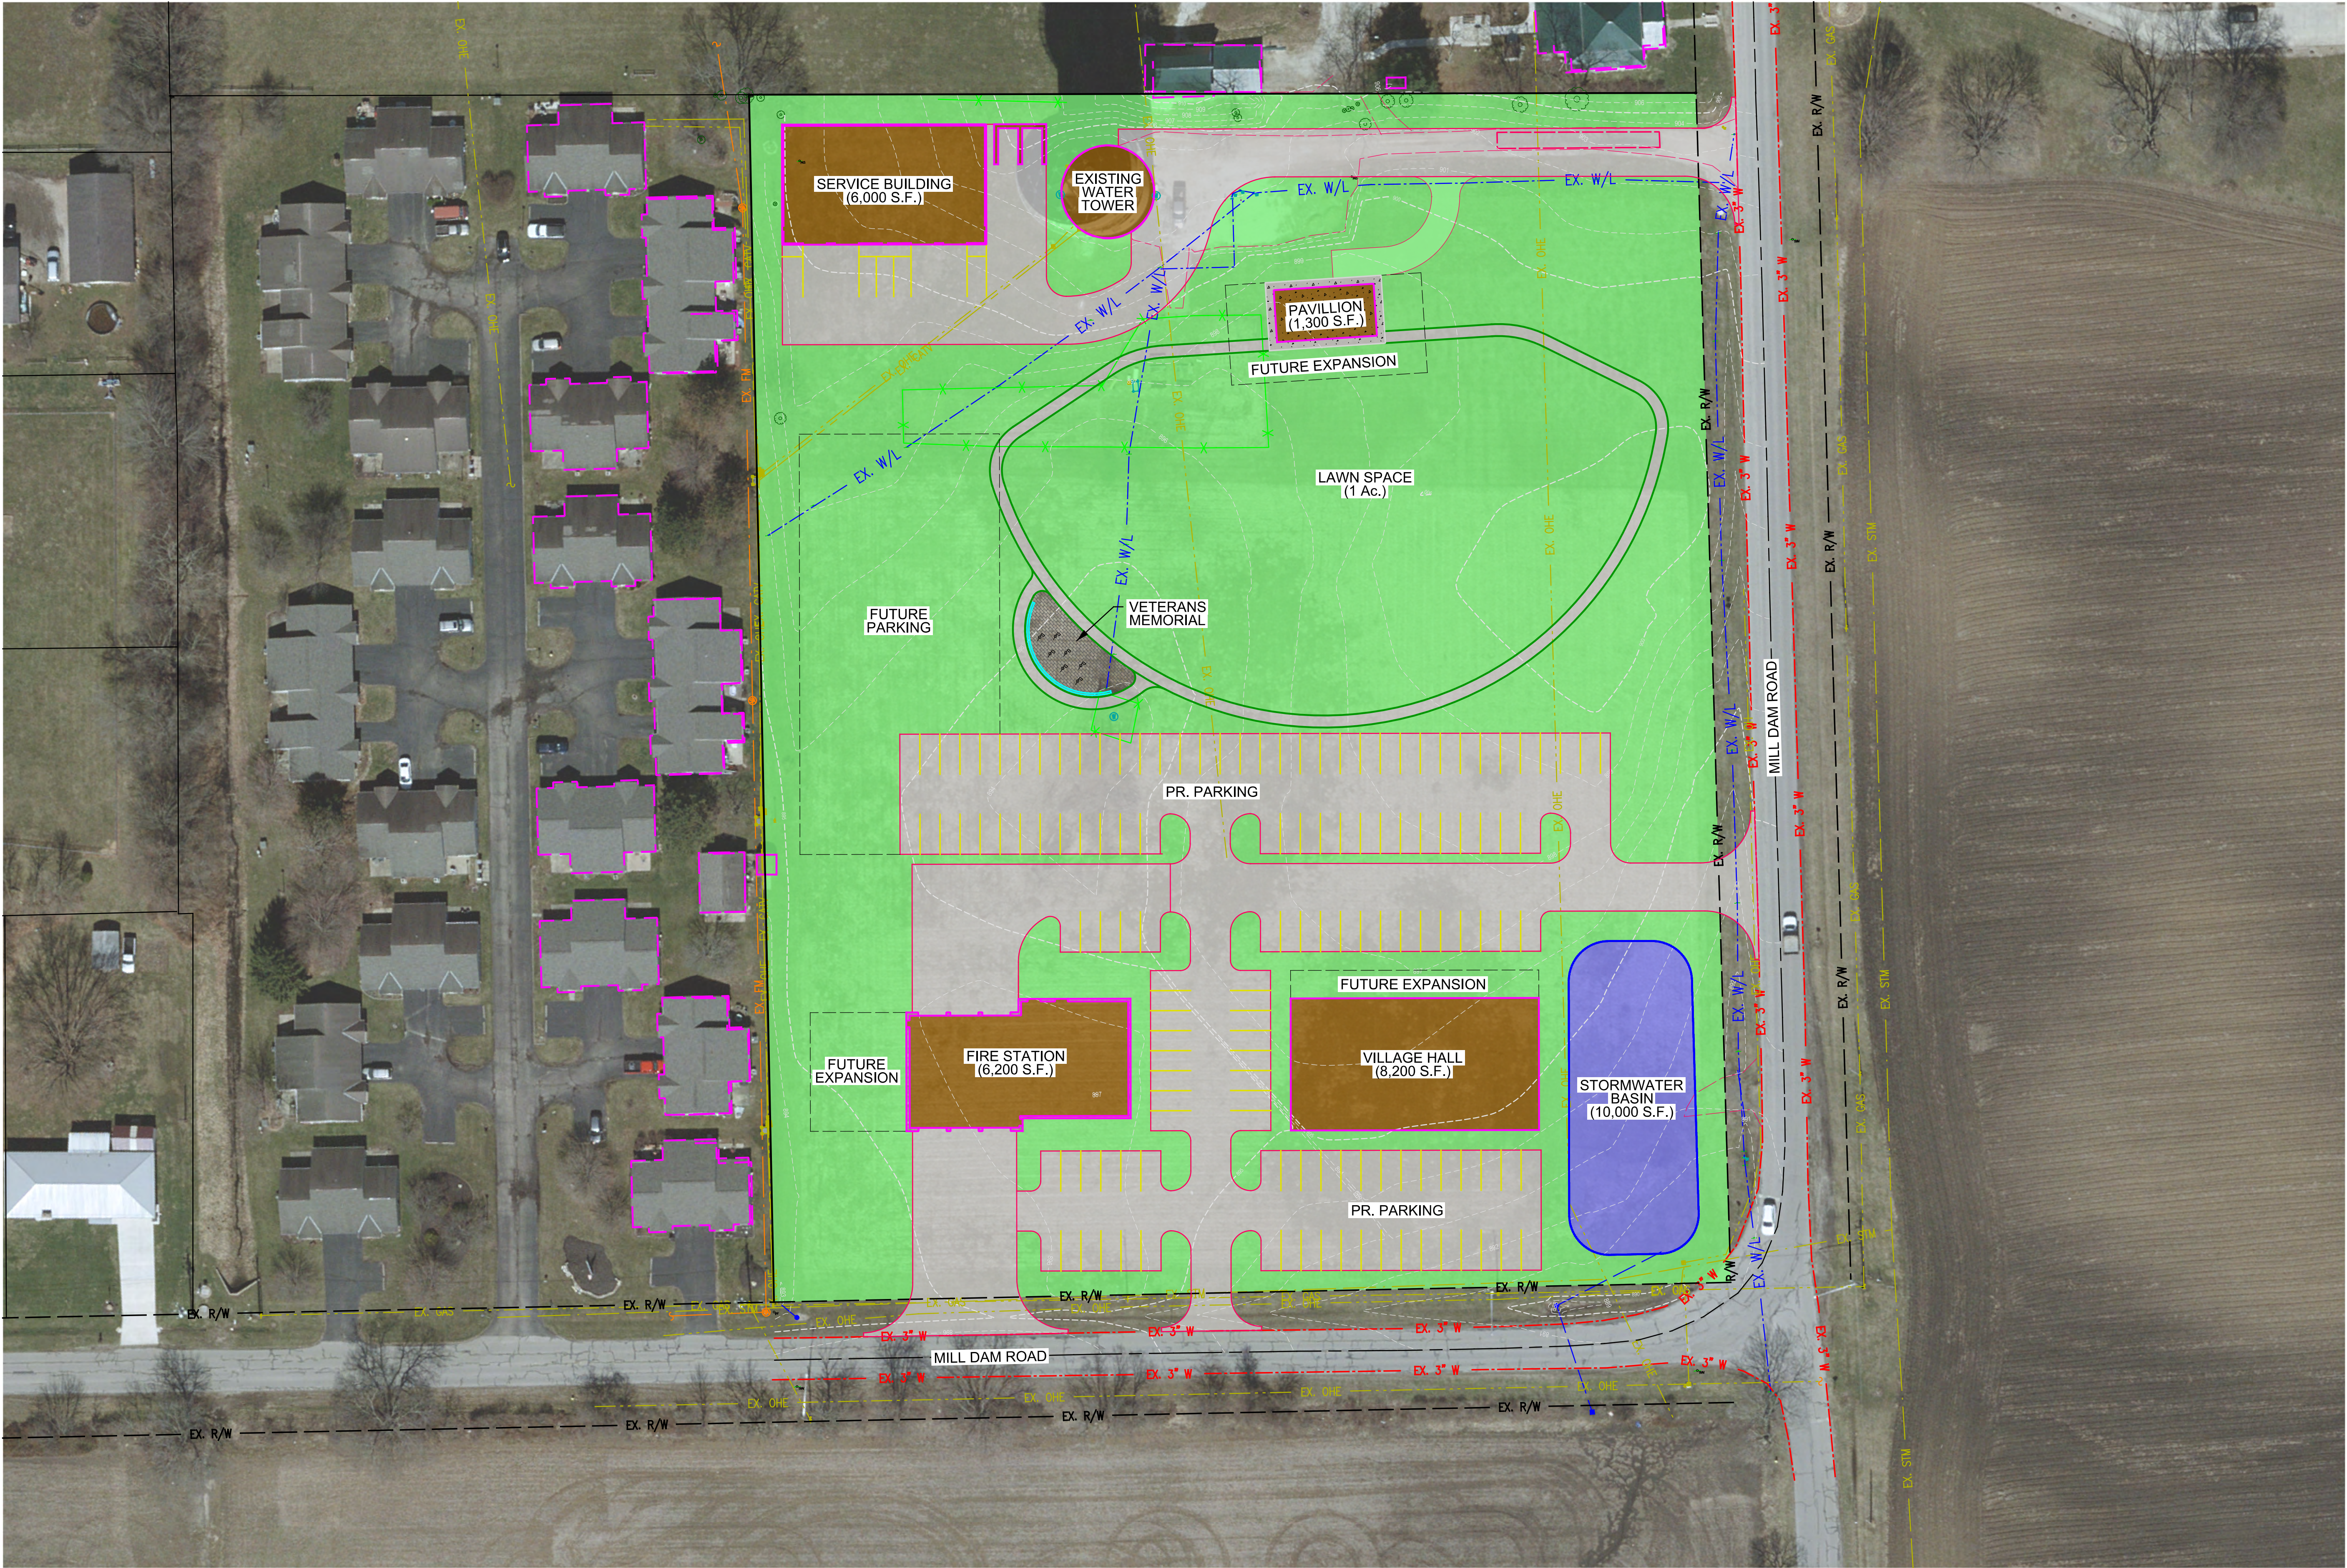

PRINTED \$DATE\$ \$TIME\$ \$FILE\$

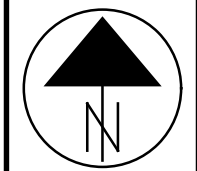

0 40 50
HORIZONTAL
SCALE IN FEET

DRAWN
DESIGNED
REVIEWED



REVISIONS	
1	-
2	-
3	-

SITE LAYOUT PLAN

MILL DAM ROAD
VILLAGE OF BUCKEYE LAKE

JAN. 8, 2021
JOB #287612